
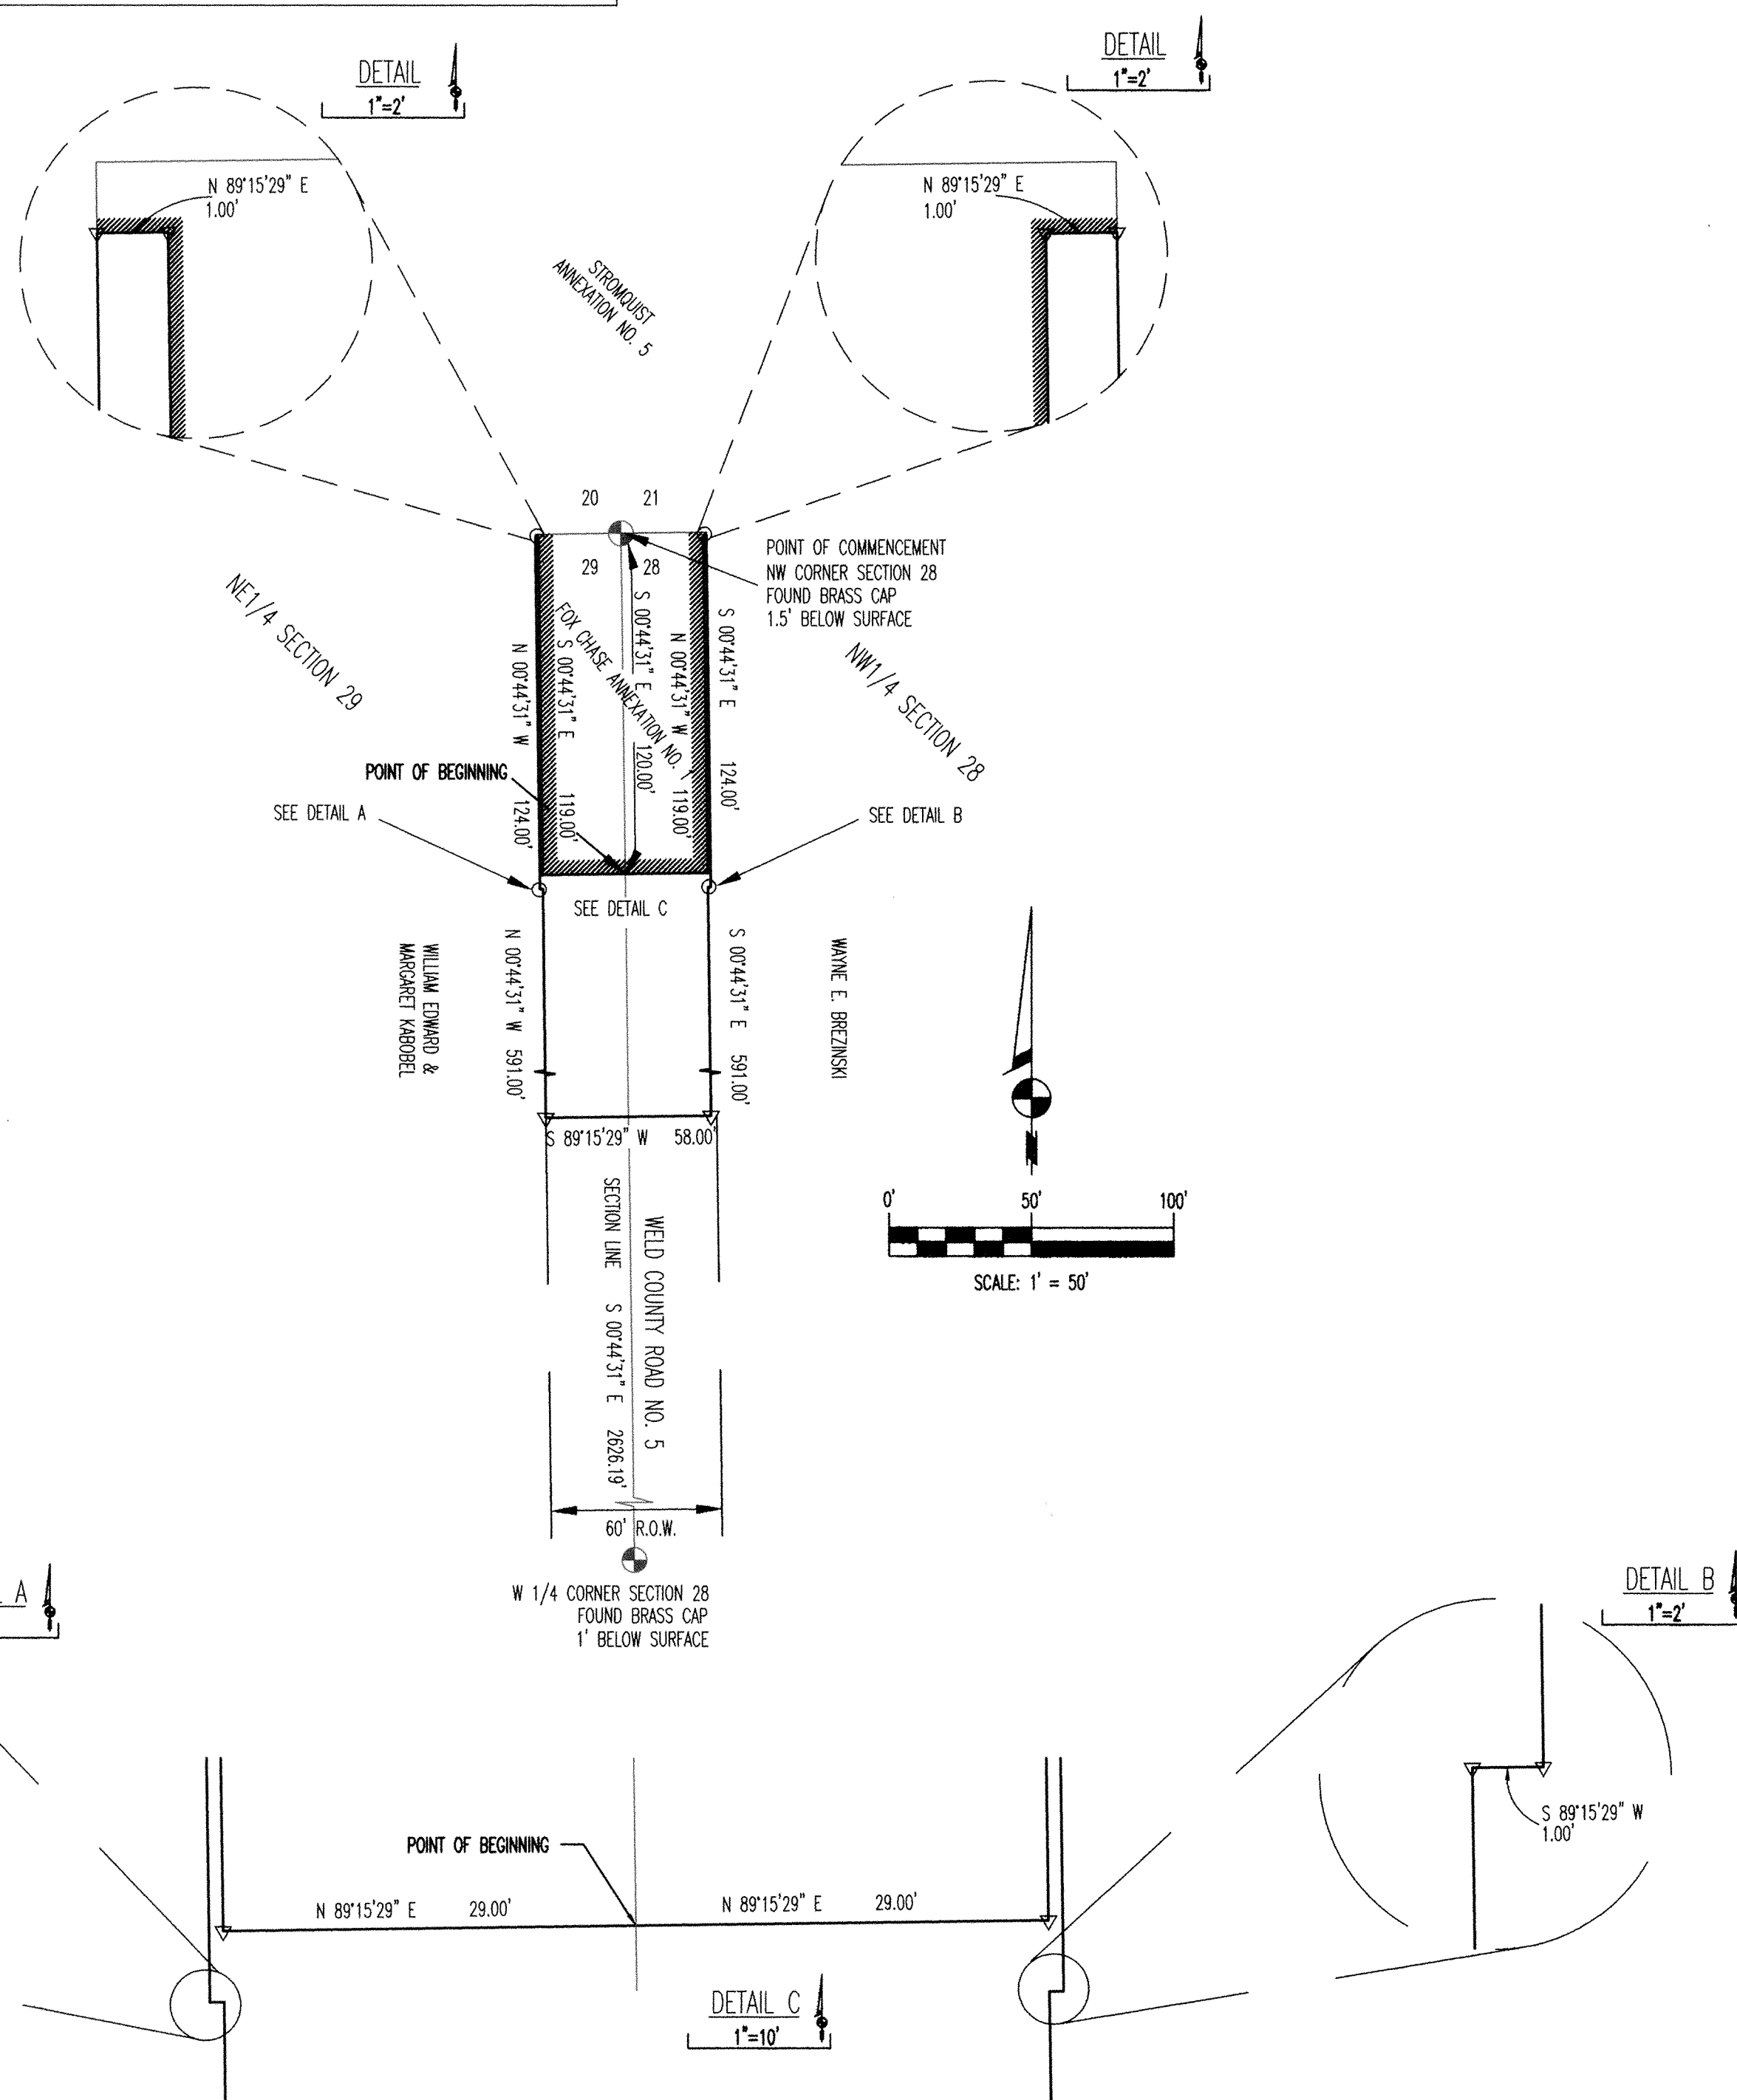


# FOX CHASE ANNEXATION NO. 2 TO THE TOWN OF FREDERICK, COLORADO

PART OF THE NW 1/4 OF SECTION 28 AND NE 1/4 OF SECTION 29,  
RANGE 68 WEST OF THE SIXTH PRINCIPAL MERIDIAN, TOWN OF FREDERICK, COUNTY OF WELD,  
STATE OF COLORADO  
0.80 ACRES TOTAL

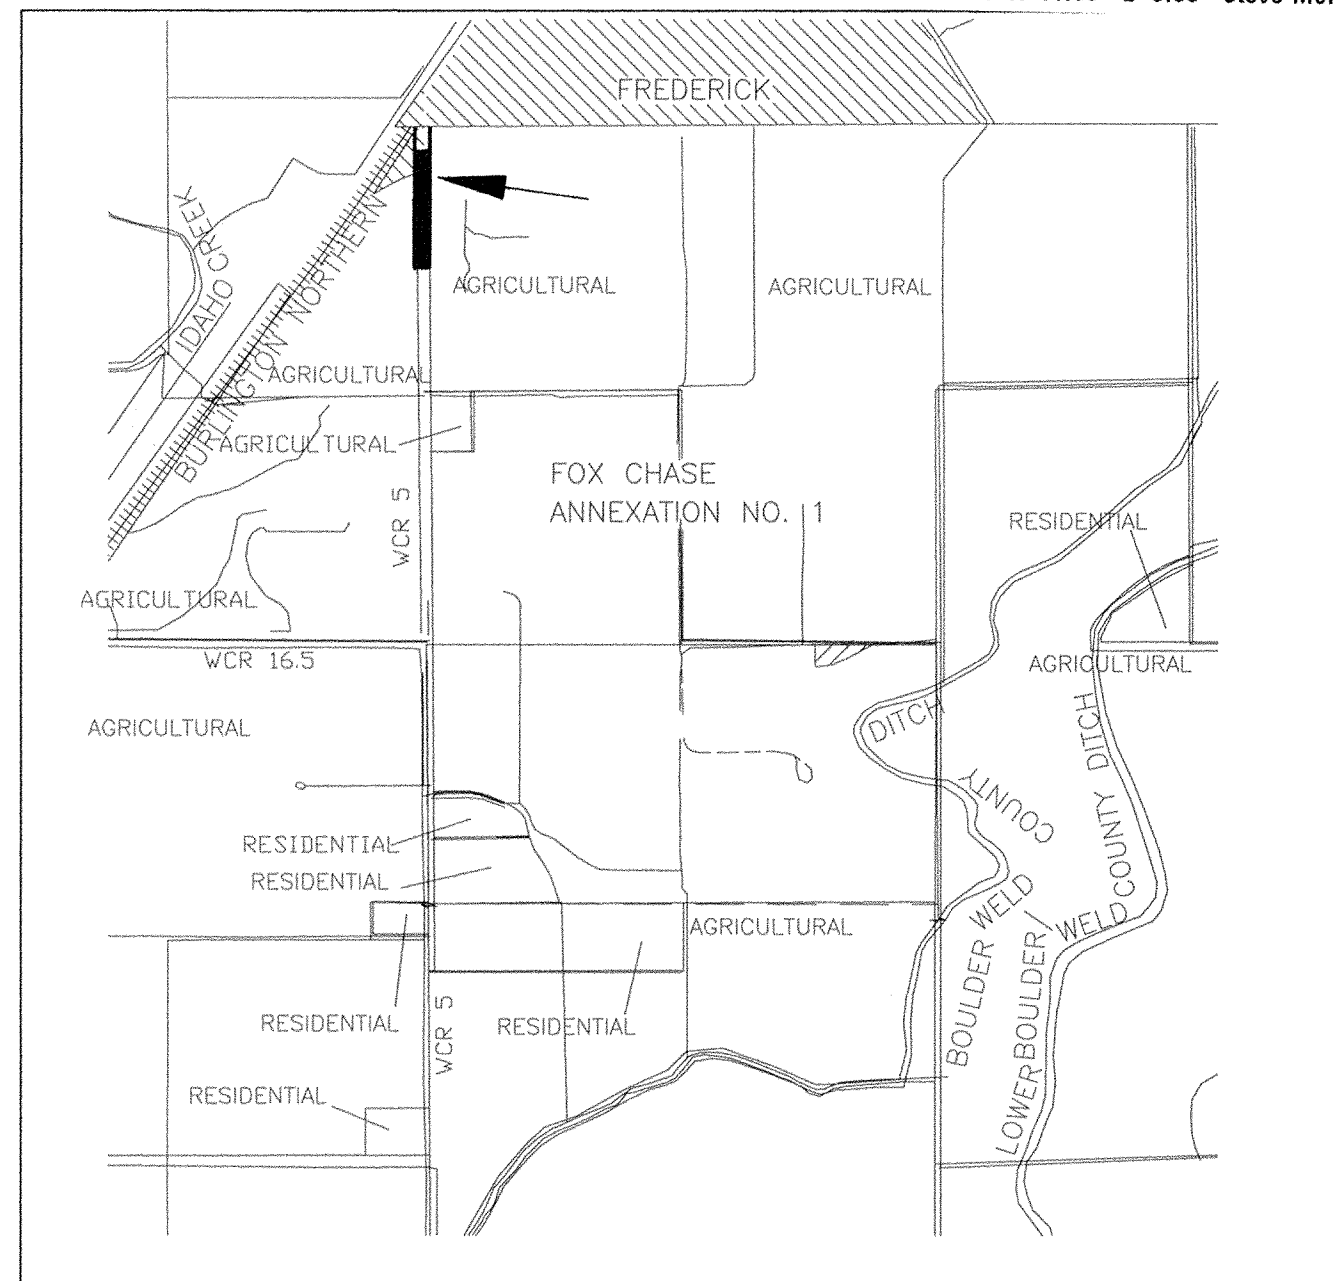

## SURVEYING CERTIFICATE

I, DAVID L. SWANSON, A REGISTERED PROFESSIONAL LAND SURVEYOR IN THE STATE OF COLORADO, DO HEREBY CERTIFY THAT THE ANNEXATION MAP SHOWN HEREON IS A CORRECT DELINEATION OF THE ABOVE DESCRIBED PARCEL OF LAND AND THAT AT LEAST ONE-SIXTH (1/6) OF THE PERIPHERAL BOUNDARY OF SAID PARCEL IS CONTIGUOUS TO THE PRESENT BOUNDARY OF THE TOWN OF FREDERICK, 298.00 FEET CONTIGUOUS, PERIMETER 1,788 FEET.

I FURTHER CERTIFY THAT THIS MAP AND LEGAL DESCRIPTION WERE PREPARED UNDER MY PERSONAL SUPERVISION ON THIS DAY OF 01/20, 2005.

BY DAVID L. SWANSON COLORADO P.L.S.#36070 (SEAL)

## PLANNING COMMISSION CERTIFICATE

APPROVED BY THE FREDERICK PLANNING COMMISSION THIS 16<sup>th</sup> DAY OF Sept., 2004.

Jim Walker  
CHAIRMAN  
Ruth Larson  
PLANNING COMMISSION SECRETARY

## CERTIFICATE OF APPROVAL BY THE BOARD OF TRUSTEES

THIS ANNEXATION MAP OF THE FOX CHASE ANNEXATION NO. 2 TO THE TOWN OF FREDERICK IS APPROVED AND ACCEPTED BY ORDINANCE NO. 768 PASSED AND ADOPTED AT THE REGULAR MEETING OF THE BOARD OF TRUSTEES OF FREDERICK, COLORADO, HELD ON Oct. 14, 2004, AND RECORDED ON Nov. 18, 2004 AS RECEPTION NO. 3236716, IN THE RECORDS OF THE CLERK AND RECORDER OF WELD COUNTY, COLORADO BY THE BOARD OF TRUSTEES OF FREDERICK, COLORADO.

ATTEST:

John P. Hanning  
MAYOR  
Deanne M. Secord  
TOWN CLERK

ORDINANCE NUMBER \_\_\_\_\_

## BASIS OF BEARING:

BEARINGS ARE BASED UPON THE EAST LINE OF THE NE 1/4 OF THE SW 1/4 OF SECTION 28, TOWNSHIP 2 NORTH, RANGE 68 WEST. THE SAID LINE IS ASSUMED TO BEAR S00°26'20"E, MONUMENTED AND AS SHOWN HEREON.

## DEDICATION:

AT THE TIME OF PLATING, THE OWNER SHALL DEDICATE TO THE TOWN OF FREDERICK, A TOTAL OF 12% OF THE PROPERTY FOR "PUBLIC SITES".

## ST. VRAIN SANITATION DISTRICT:

THE PROPERTY WILL CONNECT TO THE ST. VRAIN SANITATION DISTRICT WHEN THE DISTRICT'S SANITARY SEWER SYSTEM BECOMES AVAILABLE.

## CERTIFICATE OF OWNERSHIP

KNOW ALL MEN BY THESE PARTIES THAT ROBERT M. BULTHAUP BEING THE OWNER OF CERTAIN LANDS WITH THE EXCEPTION OF ROAD RIGHTS-OF-WAY IN FREDERICK, COLORADO, DESCRIBED AS FOLLOWS:

A PARCEL OF LAND BEING PART OF THE NW 1/4 OF SECTION 28, AND PART OF THE NE 1/4 OF SECTION 29, TOWNSHIP 2 NORTH, RANGE 68 WEST OF THE SIXTH PRINCIPAL MERIDIAN, COUNTY OF WELD, STATE OF COLORADO, BEING MORE PARTICULARLY DESCRIBED AS FOLLOWS:

COMMENCING AT THE NORTHWEST CORNER OF SAID SECTION 28, A FOUND BRASS CAP; THENCE S07°44'31"E ALONG THE WEST LINE OF SAID NW 1/4 A DISTANCE OF 120.00 FEET TO THE POINT OF BEGINNING; THENCE N89°15'29"E A DISTANCE OF 29.00 FEET TO A SET REBAR AND PLASTIC CAP STAMPED P.L.S. # 36070 (SET CAP); THENCE N07°44'31"W RUNNING PARALLEL WITH THE EASTERLY RIGHT OF WAY LINE OF WELD COUNTY ROAD 5 A DISTANCE OF 119.00 FEET TO A SET CAP; THENCE N89°15'29"E A DISTANCE OF 1.00 FEET TO A SET CAP; SAID POINT BEING ON THE EASTERLY RIGHT OF WAY LINE OF SAID COUNTY ROAD 5; THENCE S07°44'31"E RUNNING ALONG SAID EASTERLY RIGHT OF WAY LINE A DISTANCE OF 124.00 FEET TO A SET CAP; THENCE DEPARTING SAID EASTERLY RIGHT OF WAY LINE S89°15'29"W A DISTANCE OF 1.00 FEET TO A SET CAP; THENCE S07°44'31"E RUNNING PARALLEL WITH SAID EASTERLY RIGHT OF WAY LINE A DISTANCE OF 591.00 FEET TO A SET CAP; THENCE S89°15'29"W A DISTANCE OF 58.00 FEET TO A SET CAP; THENCE N07°44'31"W RUNNING PARALLEL WITH THE WESTERLY RIGHT OF WAY LINE OF WELD COUNTY ROAD 5 A DISTANCE OF 591.00 FEET TO A SET CAP; THENCE S89°15'29"W A DISTANCE OF 1.00 FEET TO A SET CAP; SAID POINT BEING ON THE WESTERLY RIGHT OF WAY LINE OF WELD COUNTY ROAD 5; THENCE N07°44'31"W RUNNING ALONG SAID WESTERLY RIGHT OF WAY LINE A DISTANCE OF 124.00 FEET TO A SET CAP; THENCE DEPARTING SAID WESTERLY RIGHT OF WAY LINE N89°15'29"E A DISTANCE OF 1.00 FEET TO A SET CAP; THENCE S07°44'31"E RUNNING PARALLEL WITH SAID WESTERLY RIGHT OF WAY LINE A DISTANCE OF 119.00 FEET TO A SET CAP; THENCE N89°15'29"E A DISTANCE OF 29.00 FEET TO THE POINT OF BEGINNING.

THIS DESCRIBED TRACT CONTAINS 0.80 ACRES MORE OR LESS, TOGETHER WITH AND SUBJECT TO ALL EASEMENTS AND RIGHTS-OF-WAY EXISTING AND/OR OF PUBLIC RECORD.

EXECUTED THIS 22<sup>nd</sup> DAY OF January, A.D. 2005

Robert M. Bulthaup  
ROBERT M. BULTHAUP  
6297 S. POTOMAC WAY  
CENTENNIAL, CO 80111


STATE OF COLORADO )  
COUNTY OF WELD )

THE FOREGOING CERTIFICATE OF OWNERSHIP WAS ACKNOWLEDGED BEFORE ME THIS 22<sup>nd</sup> DAY OF January, A.D. 2005

MY COMMISSION EXPIRES 7-31-05

WITNESS MY HAND AND SEAL.

Sharon J. Kiser  
NOTARY PUBLIC

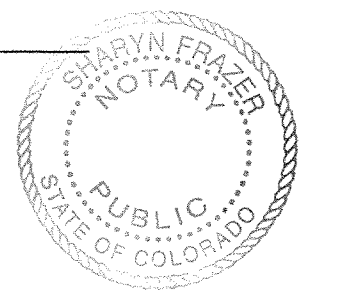

## CLERK AND RECORDER'S CERTIFICATE

STATE OF COLORADO)  
COUNTY OF WELD )ss.

I HEREBY CERTIFY THAT THIS FOX CHASE ANNEXATION MAP NO. 2 WAS FILED IN MY OFFICE AT \_\_\_\_\_ O'CLOCK \_\_\_\_\_ M., THIS \_\_\_\_\_ DAY OF \_\_\_\_\_, 20\_\_\_\_, AND IS DULY RECORDED IN \_\_\_\_\_ ARE PAID.

DEPUTY \_\_\_\_\_ CLERK AND RECORDER \_\_\_\_\_

## ANNEXATION DATA

TOTAL ANNEXED ACREAGE= 34,816.0 SQUARE FEET (0.80 ACRES±)  
TOTAL BOUNDARY = 1,788.00 LINEAR FEET  
LENGTH OF BOUNDARY CONTIGUOUS WITH EXISTING FREDERICK TOWN LIMITS = 298.00 LINEAR FEET

## LEGEND

- SECTION CORNER/QUARTER CORNER/SIXTEENTH CORNER
- SET REBAR AND PLASTIC CAP PLS#36070
- ANNEXATION LIMITS
- CONTIGUOUS BOUNDARY LIMITS

PREPARED FOR: **Robert M. Bulthaup**  
6297 SOUTH POTOMAC WAY  
CENTENNIAL, CO 80111  
303-792-0885

SHEET  
2  
OF  
4  
WO #501-04-100

Scale : 1"=50'  
Surveyed By : DEMANCHE  
Drawn By : DBY  
Checked By : SWANSON  
File : C:\MAR04\501-04-100.DWG  
Revised : JULY 28, 2004

**POWER**  
Surveying Company, Inc.  
Established 1948  
7800 MILLER DRIVE UNIT C  
FREDERICK, COLORADO 80504  
(303) 702-1617  
FAX: (303) 702-1488